
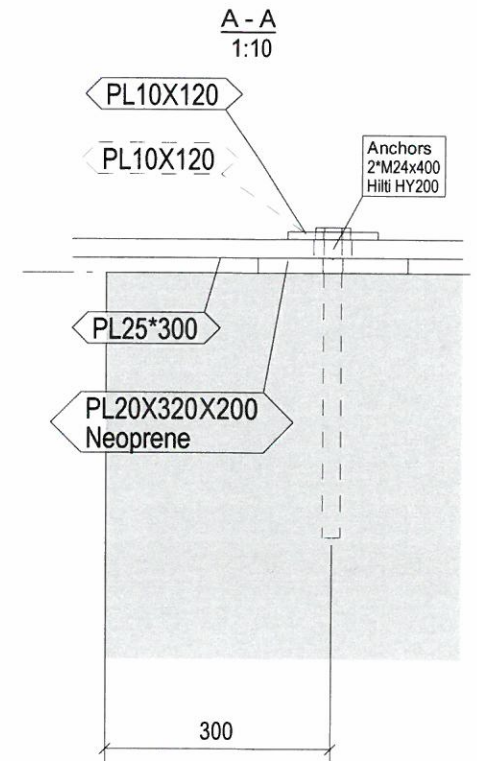


Anchors plan

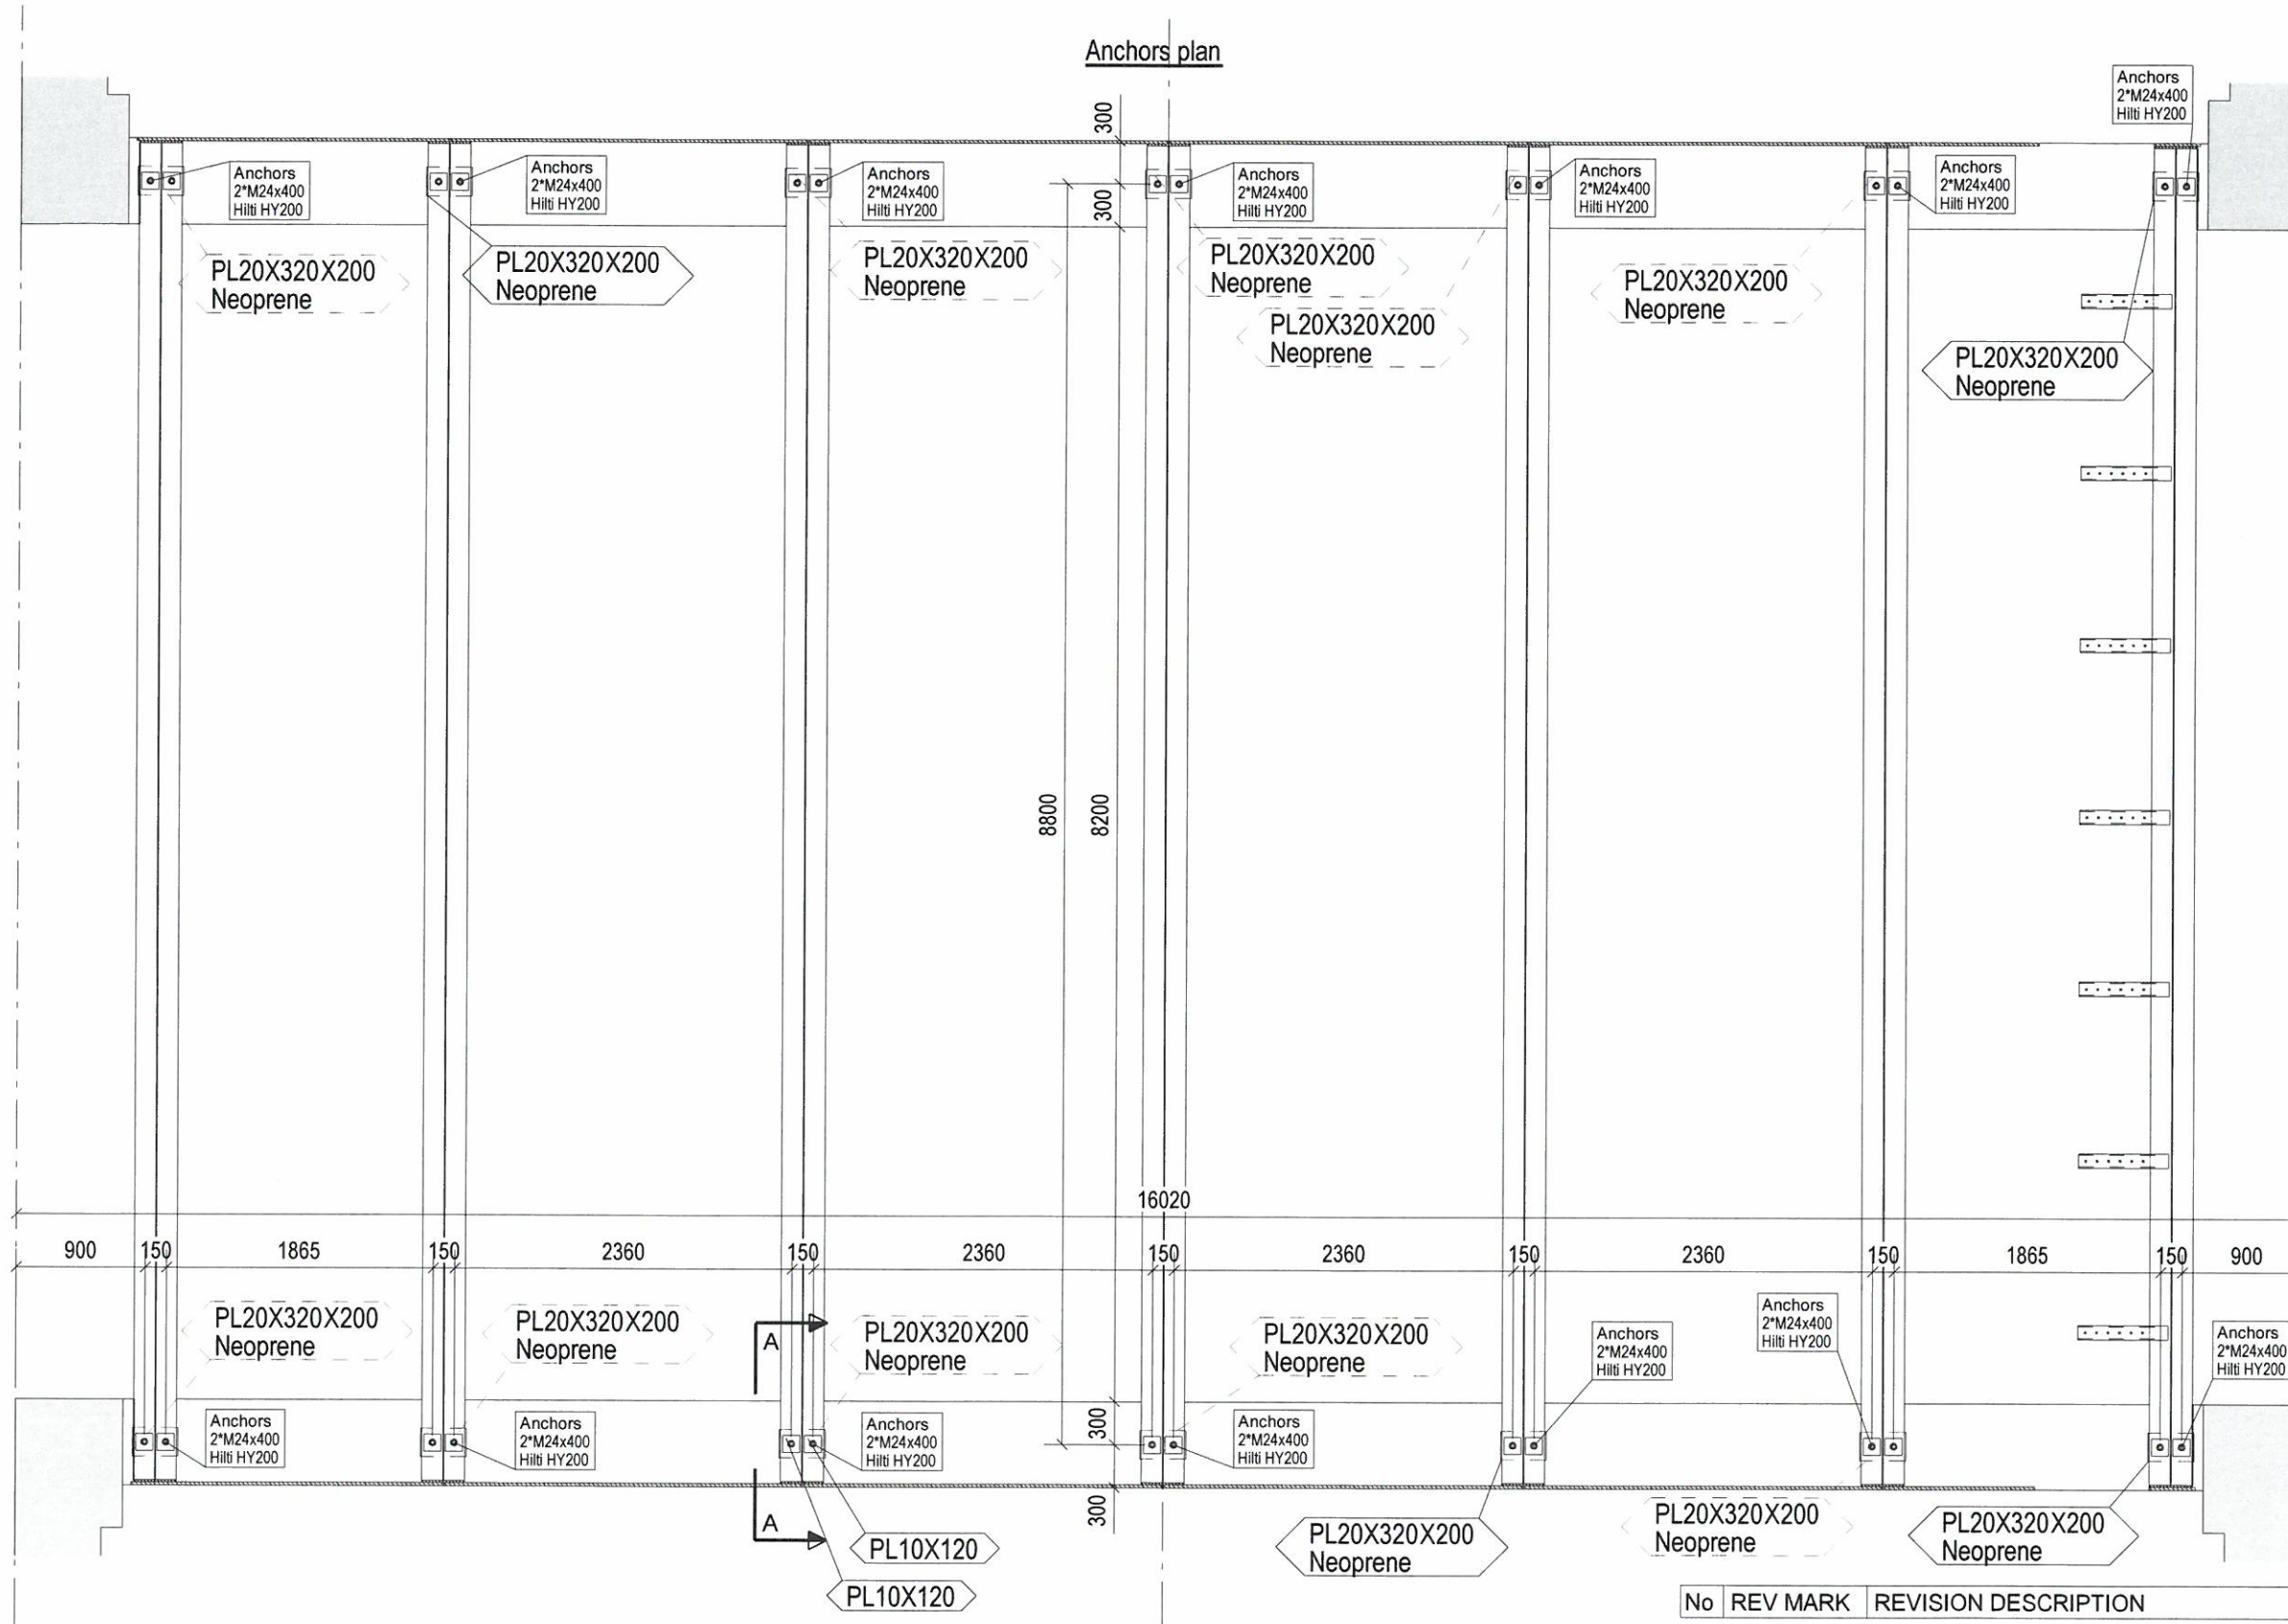

KJ 08.08.2017

No	REV MARK	REVISION DESCRIPTION	CREATED	APPROVED	REV. DATE
----	----------	----------------------	---------	----------	-----------

Give Staalspaer A/S

Sjaellandsvej 14 7330 Brande Tlf. 75731218 Fax 75131275

DESIGNER:
PTAT/ABH/234


EXC SCALE
3 1:10 1:50

ORDER NO.:
7049



DRAWING No.:
00

PROJECT	Bro over Tingsted A	
Sent for approval	04.08.2017	NAME Anchors plan
Sent to production		


C - C
1:25

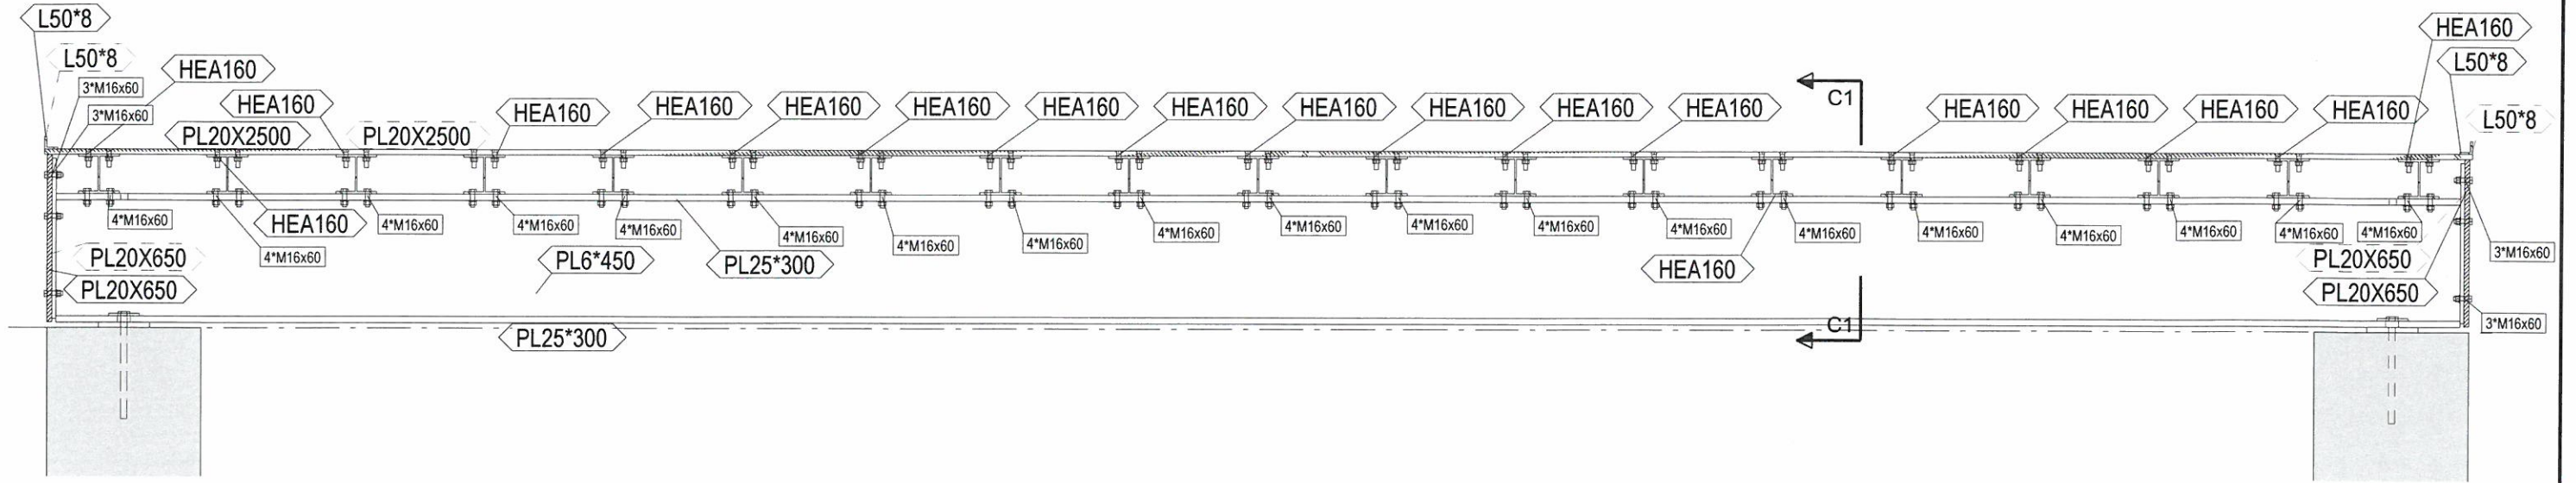

D - D
1:25

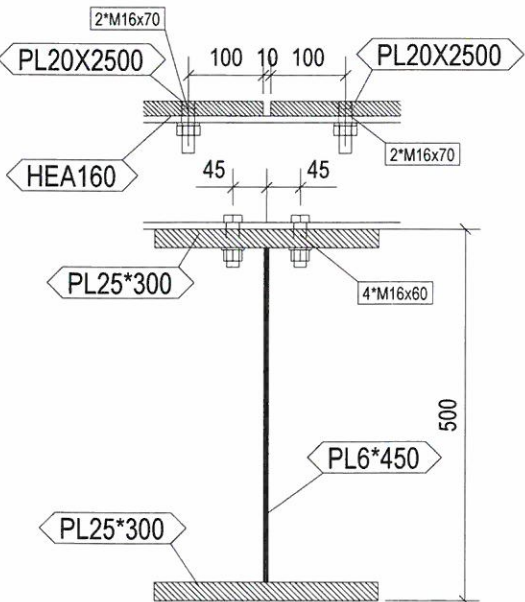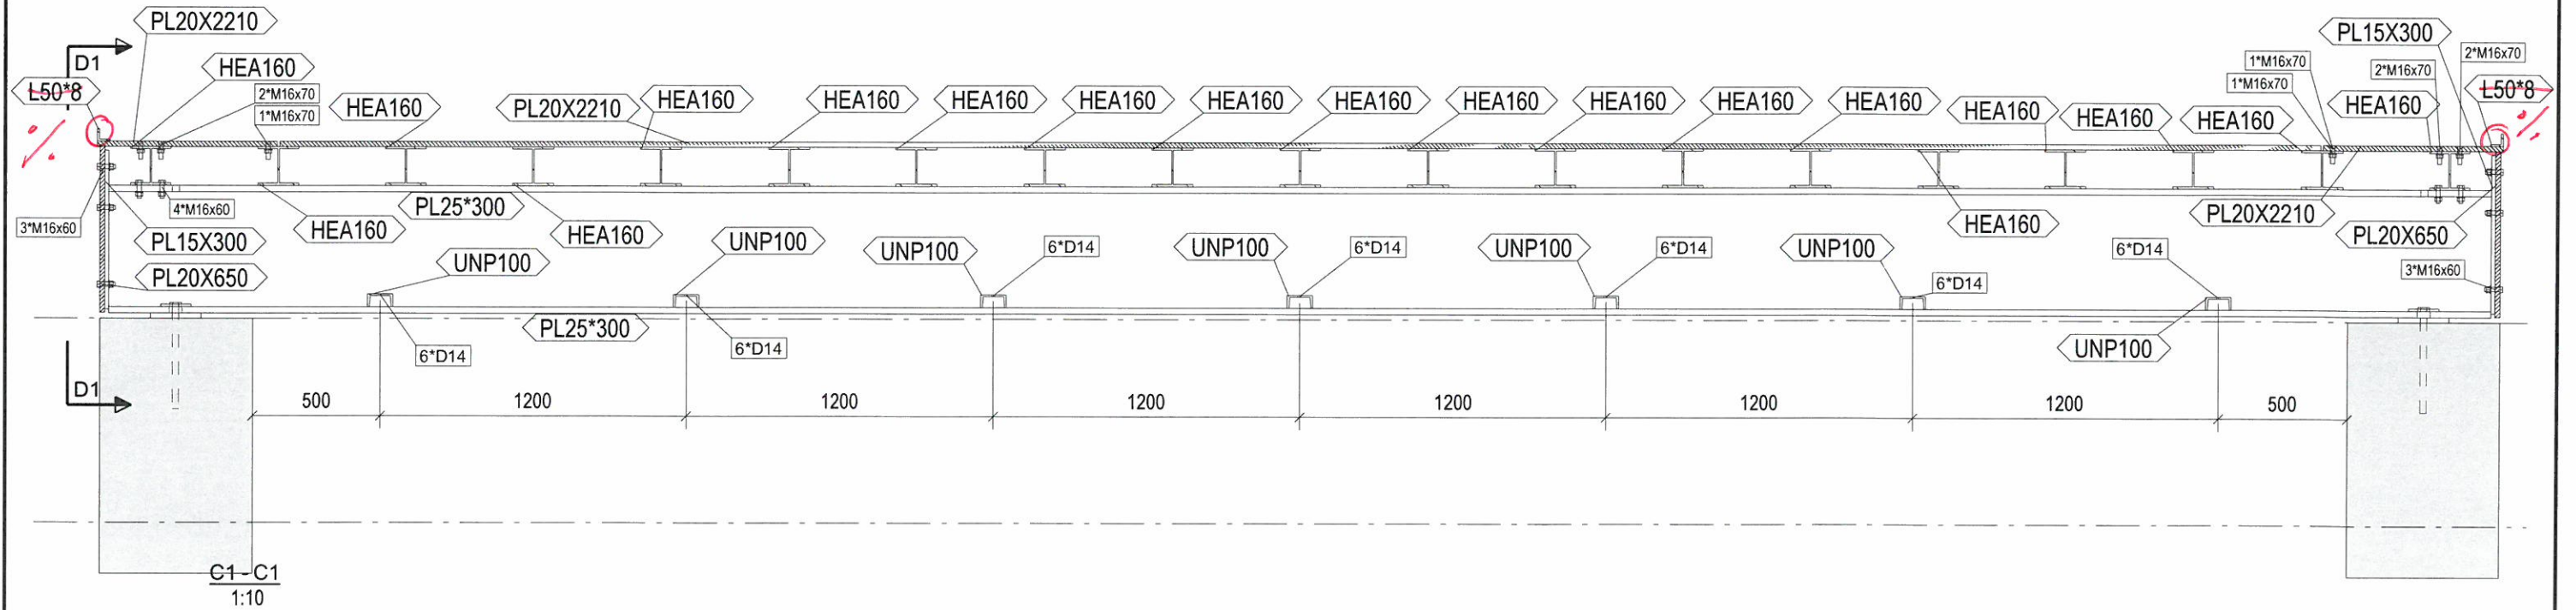

D1 - D1
1:15

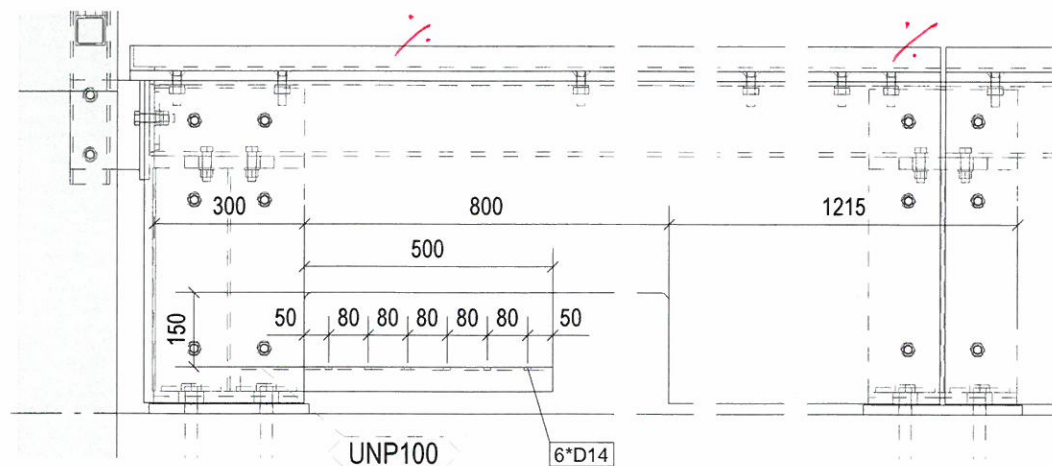


No	REV	MARK	REVISION DESCRIPTION	CREATED	APPROVED	REV. DATE
Give Staalspaer A/S Sjaellandsvej 14 7330 Brande Tlf. 75731218 Fax 75131275 DESIGNER: PTAT/ABH/234 EXC SCALE 3 1:10 1:15 ORDER NO.: 7049 DRAWING No.: 03						
PROJECT		Bro over Tingsted A				
Sent for approval		04.08.2017		NAME Sections C-C,D-D		
Sent to production						

A 3D perspective view of a rectangular frame assembly. The structure consists of a main rectangular frame with a grid of internal members. The frame is supported by four vertical legs. The internal members are connected to the frame by small, dark, rectangular components. The entire structure is shown in a perspective view, highlighting its three-dimensional nature.

No	REV MARK	REVISION DESCRIPTION	CREATED	APPROVED	REV. DATE
Give Staalspaer A/S Sjaellandsvej 14 7330 Brande Tlf. 75731218 Fax 75131275			DESIGNER: PTAT/ABH/234 EXC SCALE 3 1:50 ORDER NO.: 7049 DRAWING No.: 04		
PROJECT		Bro over Tingsted A			
Sent for approval		04.08.2017			
Sent to production		NAME 3D view.Main structures			

3d

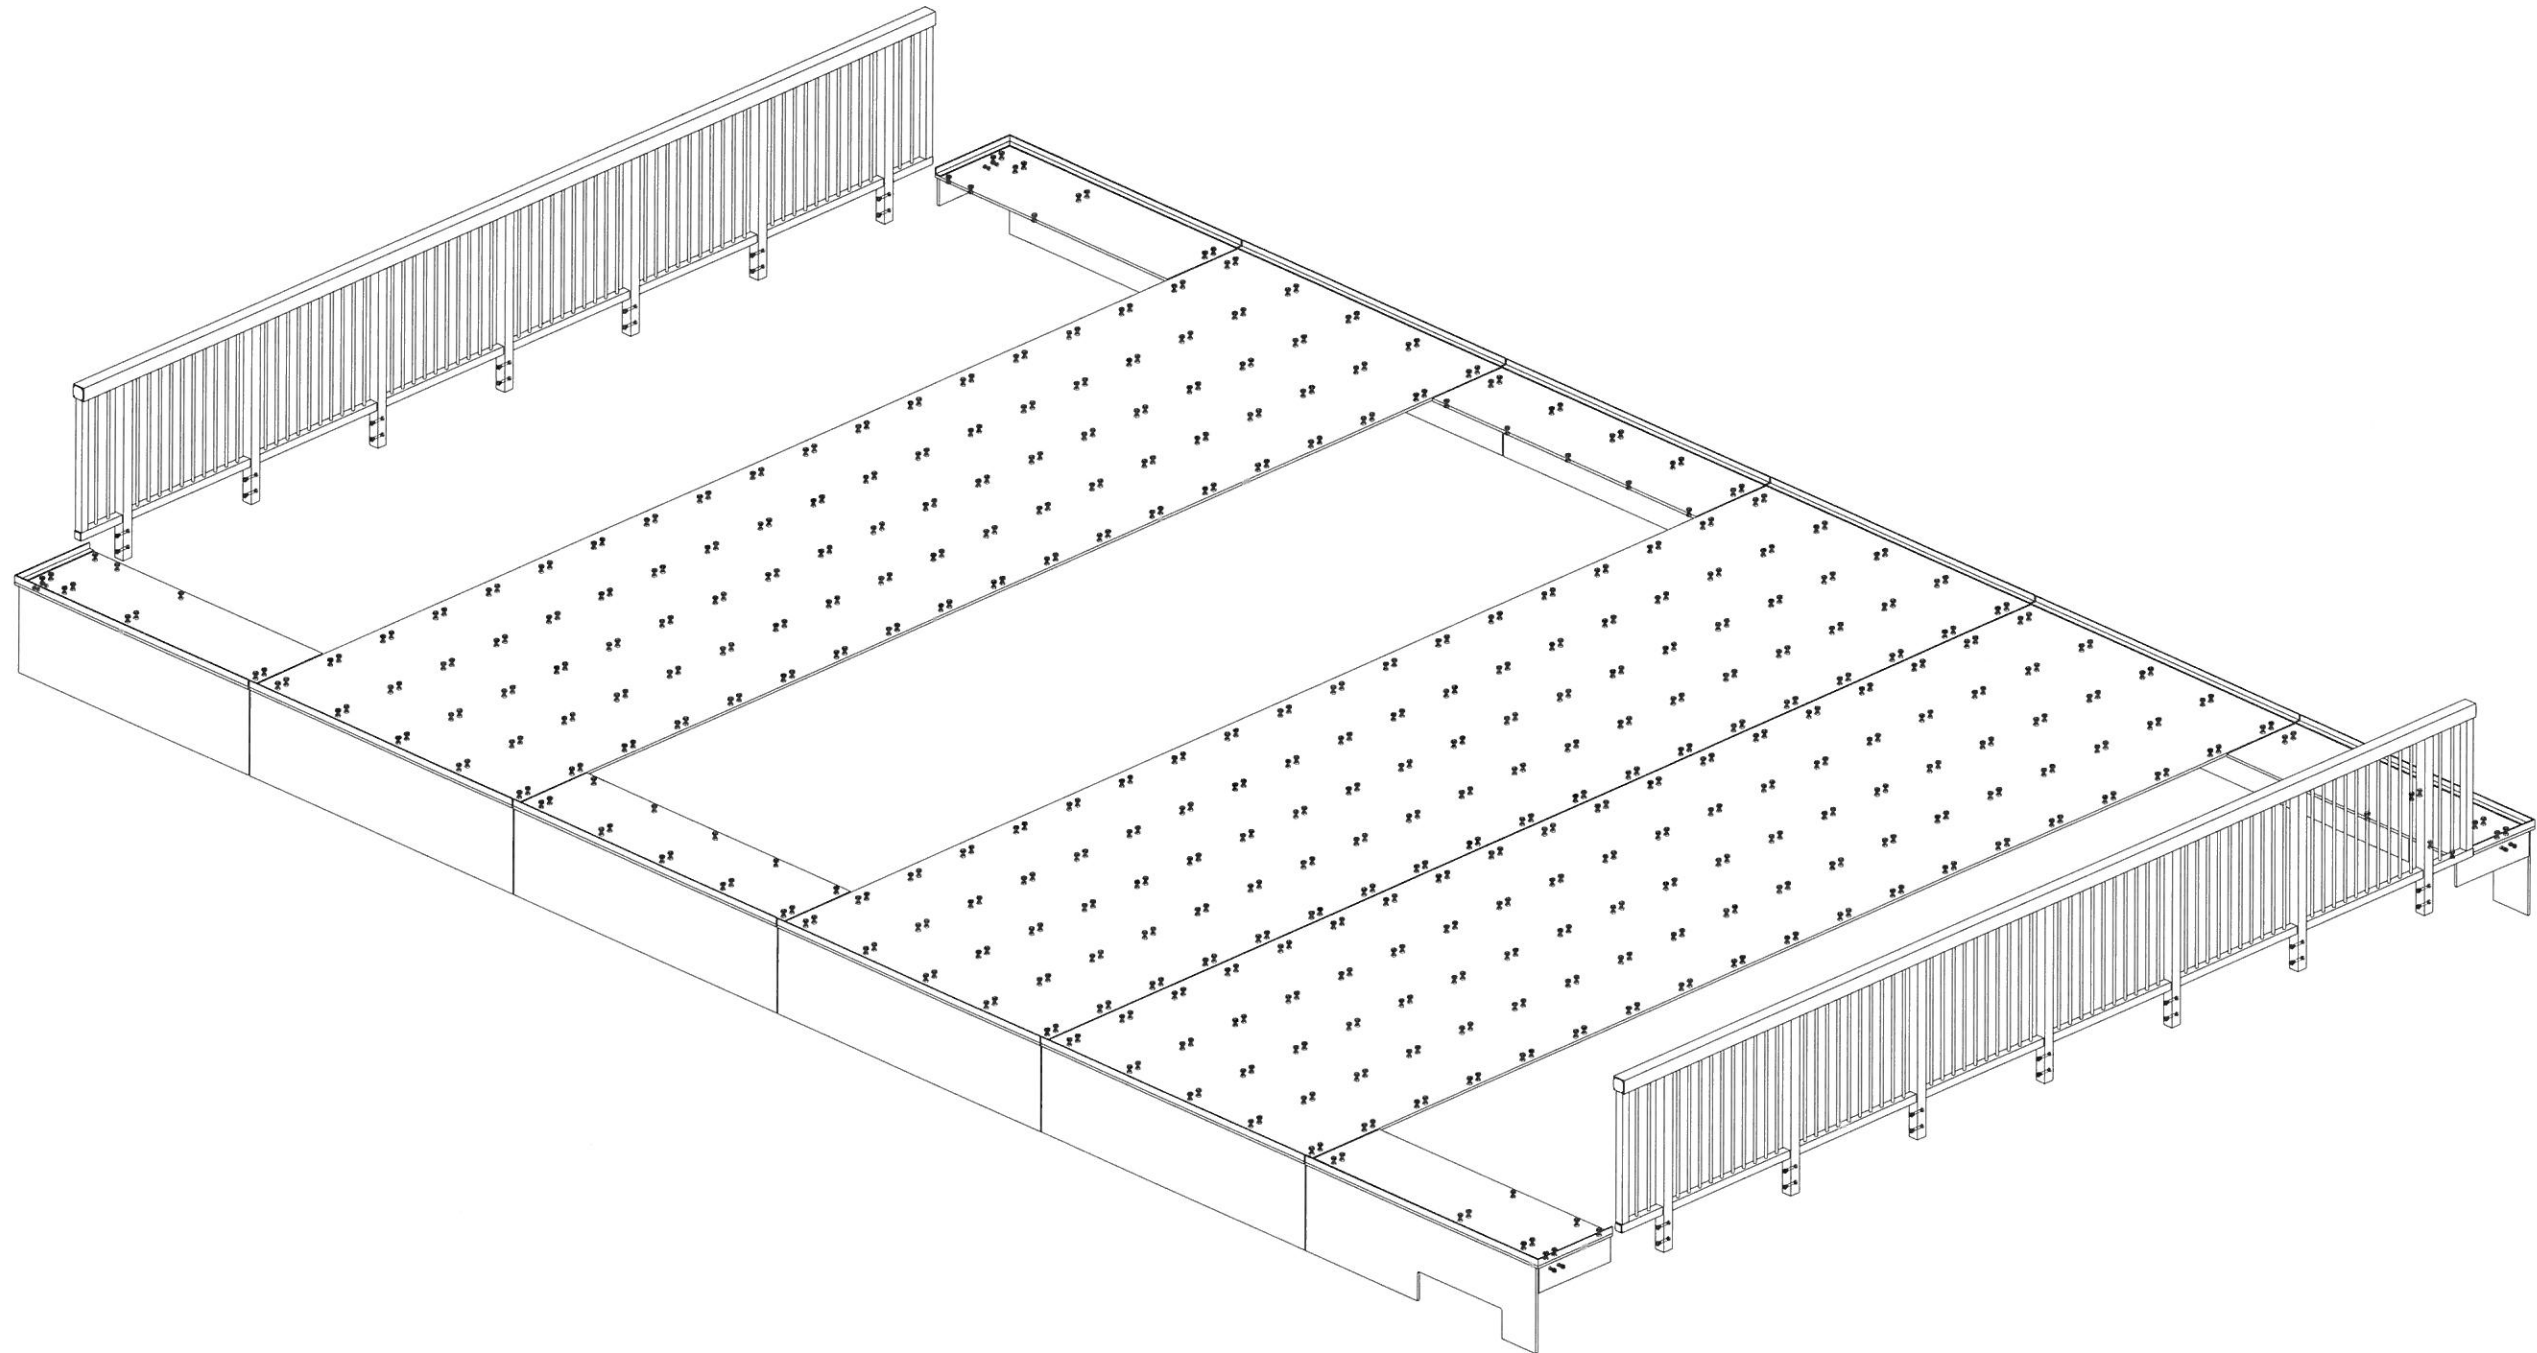

No	REV MARK	REVISION DESCRIPTION	CREATED	APPROVED	REV. DATE
----	----------	----------------------	---------	----------	-----------

Give Staalpaer A/S

Sjaellandsvej 14 7330 Brande Tlf. 75731218 Fax 75131275

DESIGNER:
PTAT/ABH/234

EXC SCALE
3 1:50

ORDER NO.:
7049

DRAWING No.:
05

PROJECT	Bro over Tingsted A	
Sent for approval	04.08.2017	NAME 3D view.Railing.Cover plates.
Sent to production		